


DRAWINGS CAN BE SCALED FOR PLANNING PURPOSES ONLY. DO NOT SCALE FOR ANY OTHER PURPOSE. ALL DIMENSIONS TO BE CHECKED ON SITE AND ANY DISCREPANCIES TO BE NOTIFIED TO THE ARCHITECT IMMEDIATELY.  
© COWAN ARCHITECTS LTD.

NOTE: The Dignity Access Washpod wet room solutions are suitable for Ambulant Disabled use, compliant with Approved Building Regulation Part M(4)2. The configurations as shown do not comply with Part M(4)3 - Wheelchair User Accessibility.

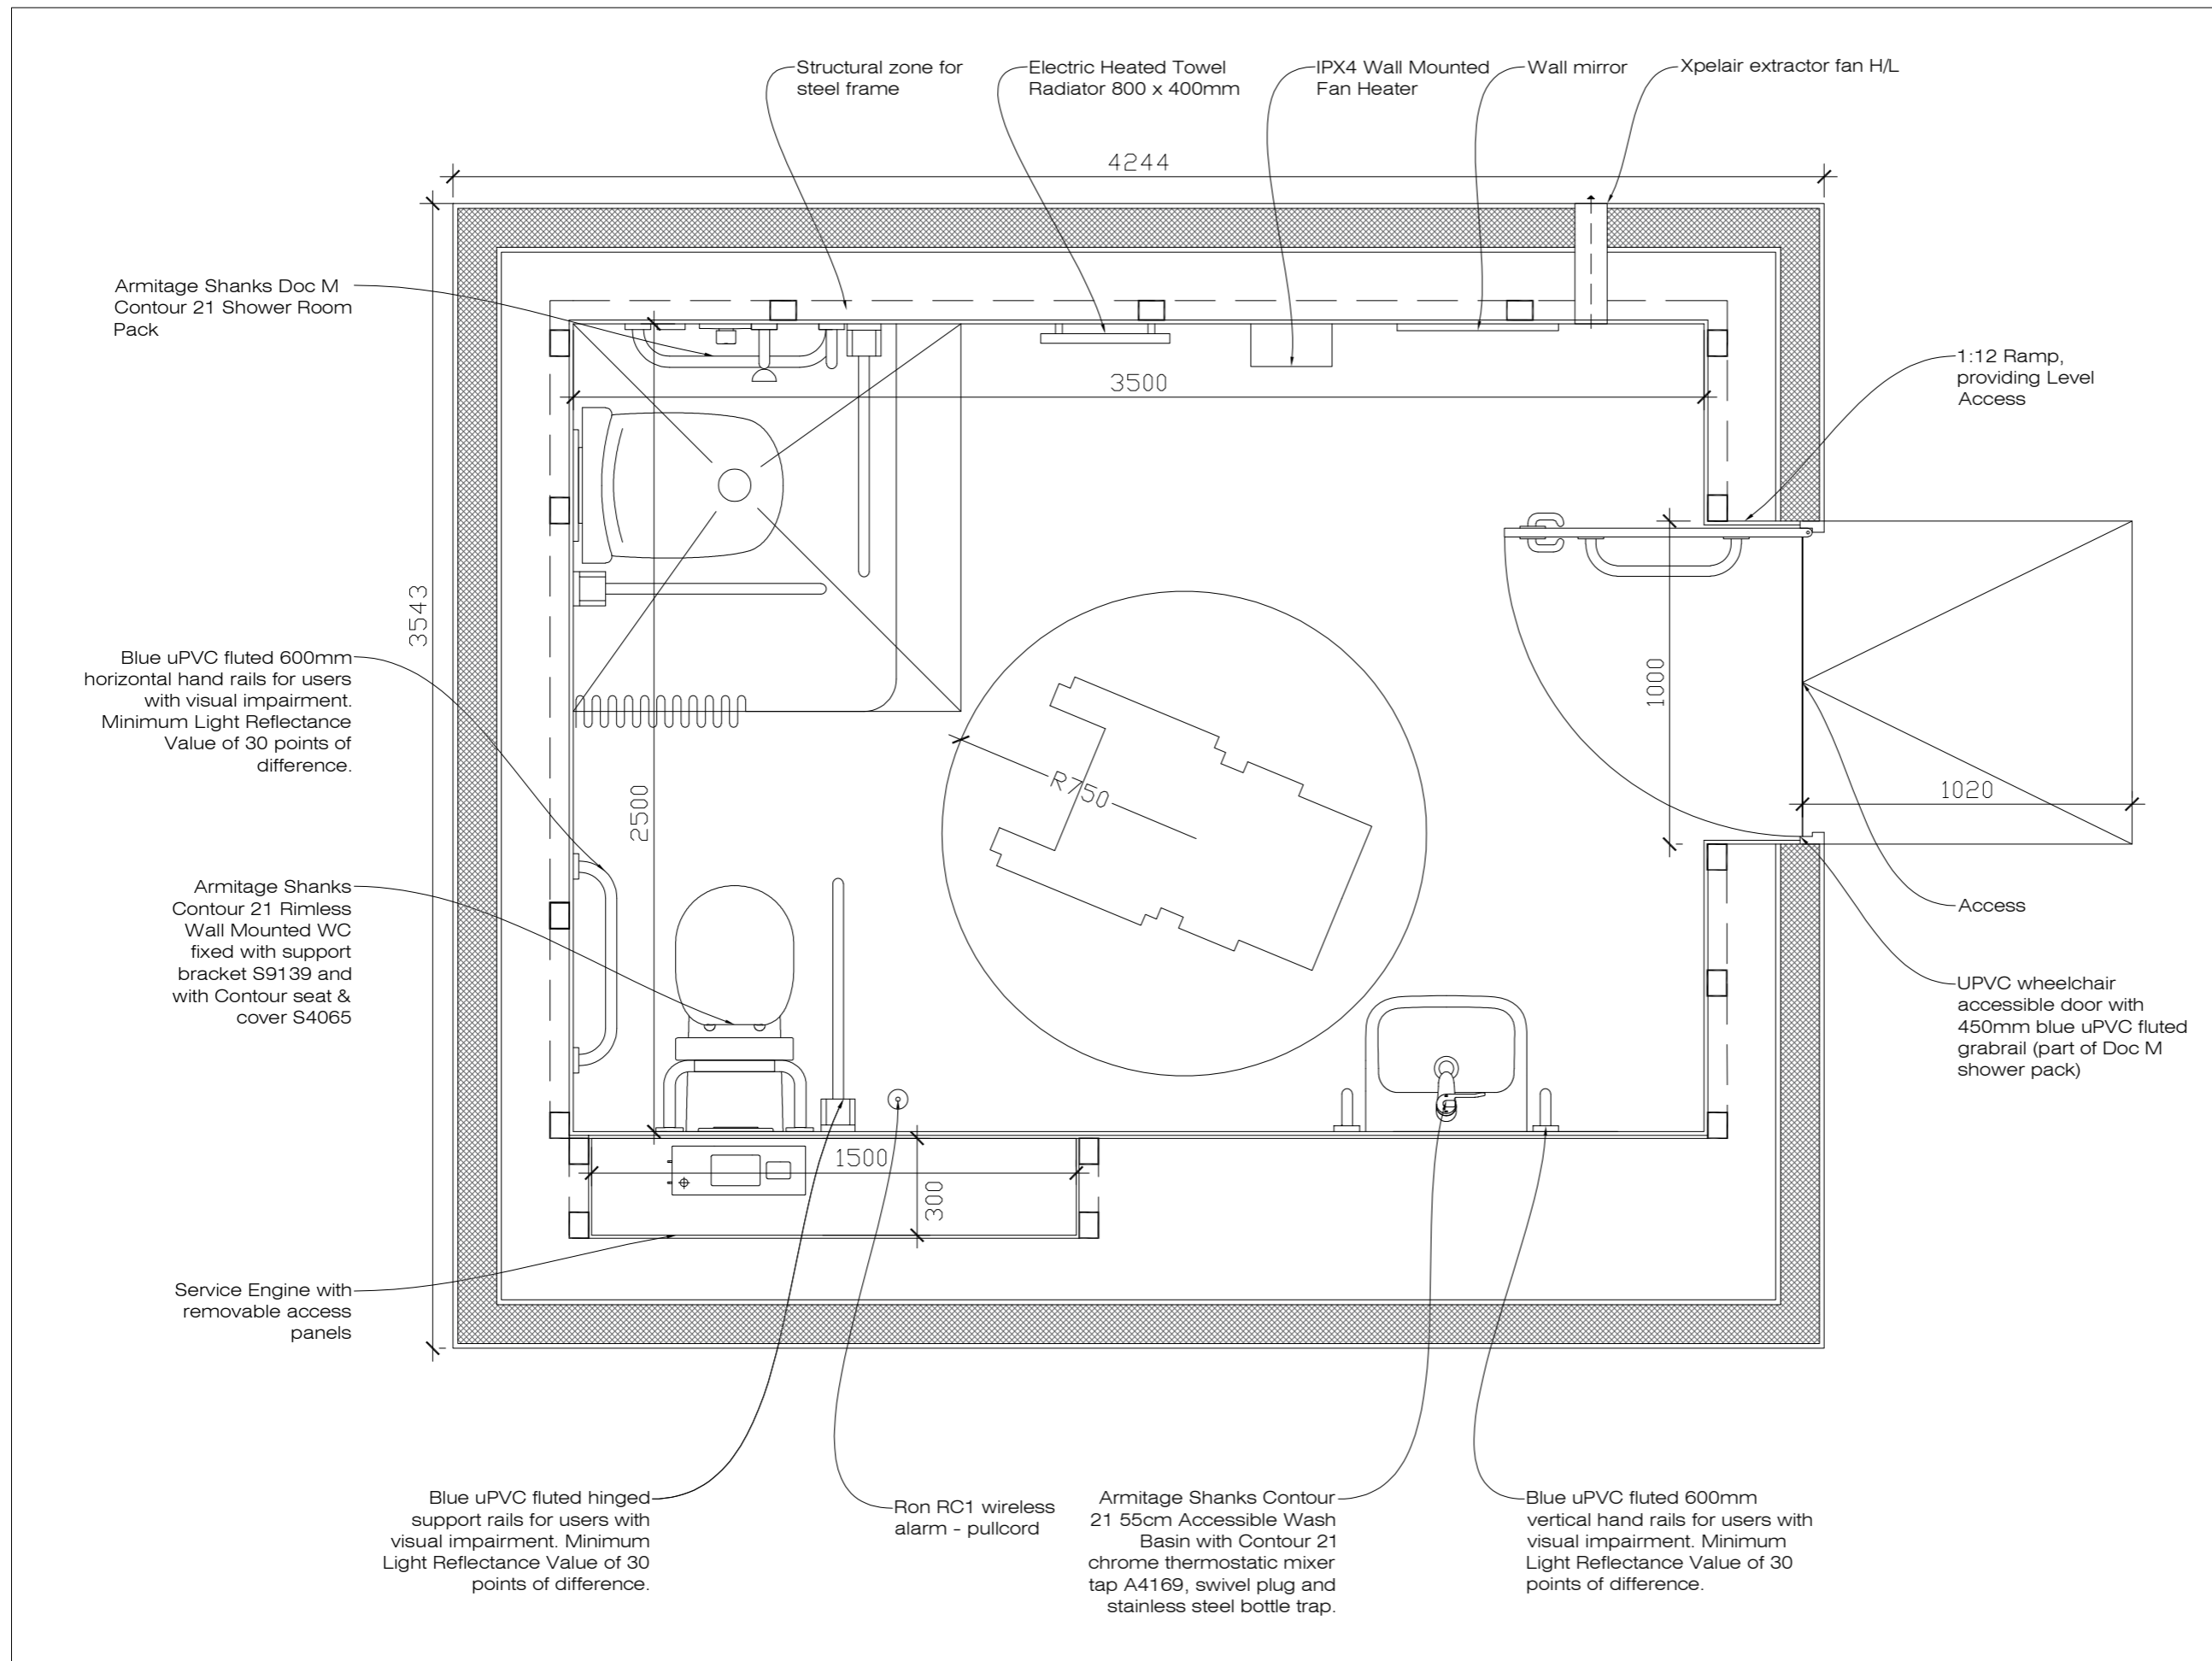

**WashPod**  
A Solution by Dignity Access


**COWAN**  
ARCHITECTS

9-10 Old Stone Link | Ship Street | East Grinstead | West Sussex | RH19 4EF  
T: 01342 410242  
info@cowan-architects.co.uk | www.cowan-architects.co.uk

Client: <b>Dignity Access Limited</b>		
Job: <b>Washpod</b>		
Address: -		
Drawing: <b>FULL SIZE EXTERNAL WASHPOD</b>		
Scale: <b>1:20</b>	<b>SKETCH</b> <small>For plan development only, not for construction</small>	
Drawn: <b>MO</b>		
Checked: <b>AD</b>		
Date: <b>08/02/21</b>		
Size: <b>A3</b>	Dig No: <b>SK151</b>	Rev: <b>P1</b>

DRAWINGS CAN BE SCALED FOR PLANNING PURPOSES ONLY. DO NOT SCALE FOR ANY OTHER PURPOSE. ALL DIMENSIONS TO BE CHECKED ON SITE AND ANY DISCREPANCIES TO BE NOTIFIED TO THE ARCHITECT IMMEDIATELY.  
© COWAN ARCHITECTS LTD.

NOTE: The Dignity Access Washpod wet room solutions are suitable for Ambulant Disabled use, compliant with Approved Building Regulation Part M(4)2. The configurations as shown do not comply with Part M(4)3 - Wheelchair User Accessibility.

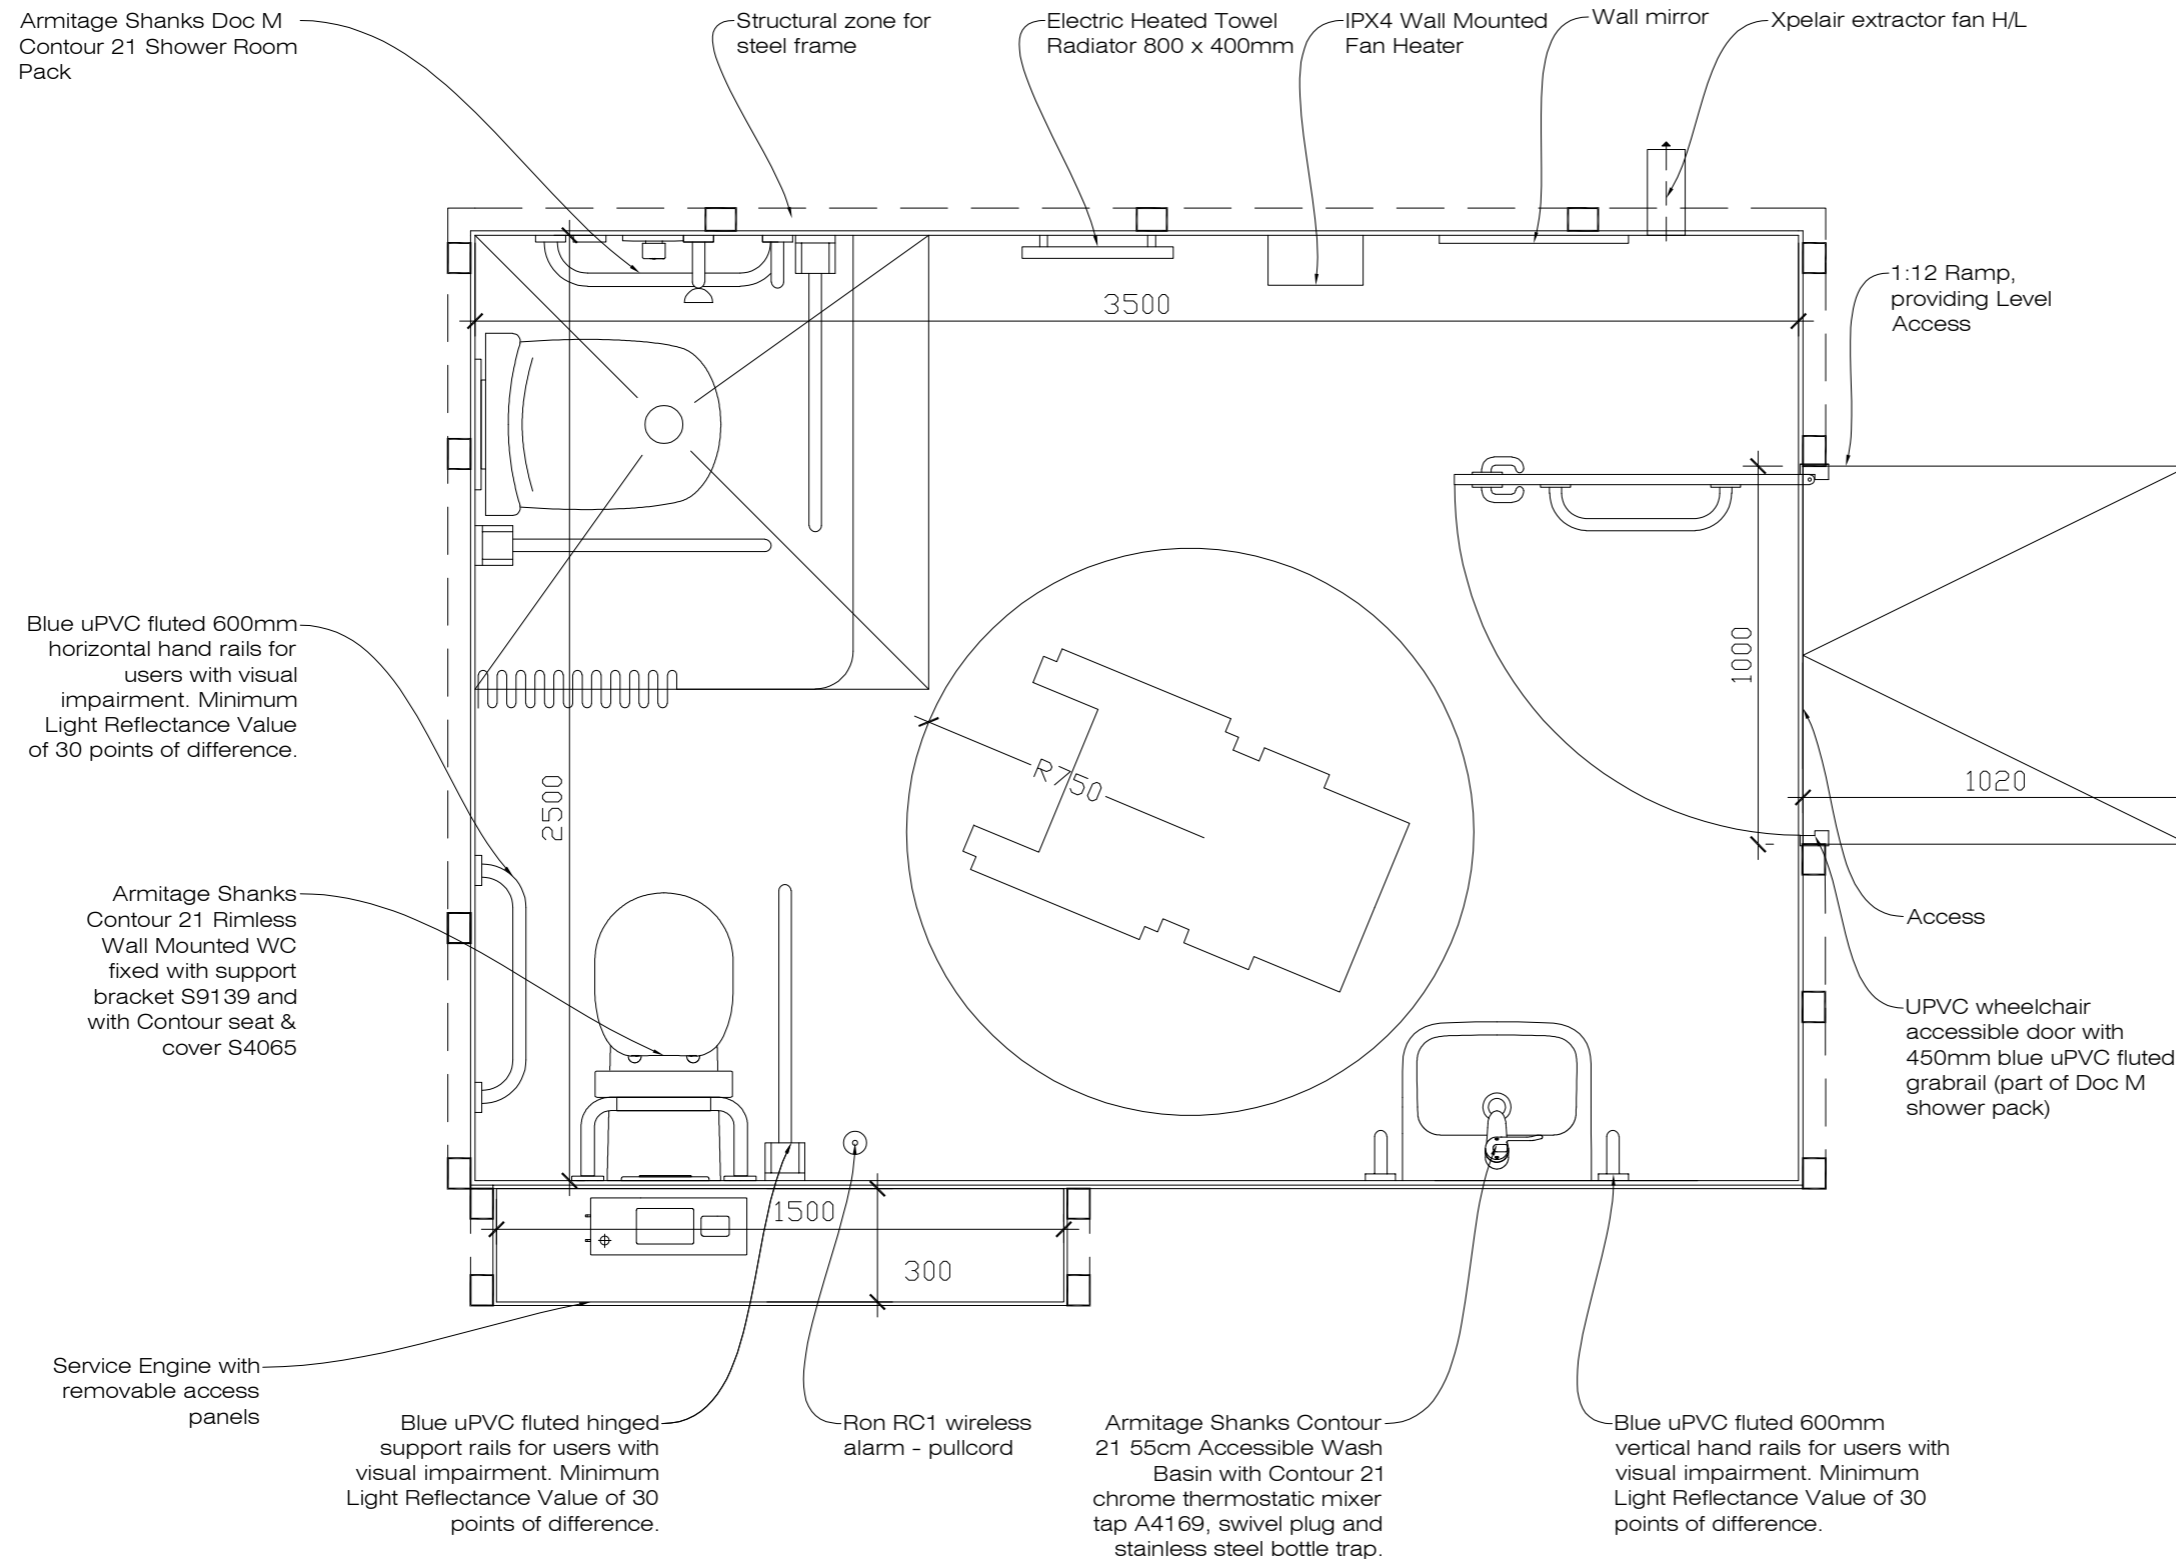

**WashPod**  
A Solution by Dignity Access

**COWAN**  
ARCHITECTS

9-10 Old Stone Link | Ship Street | East Grinstead | West Sussex | RH19 4EF  
T: 01342 410242  
info@cowan-architects.co.uk | www.cowan-architects.co.uk

Client: Dignity Access Limited

Job: Washpod


Address: -

Drawing: FULL SIZE INTERNAL WASHPOD

Scale: 1:20	<b>SKETCH</b> For plan development only, not for construction	
Drawn: MO		
Checked: AD		
Date: 08/02/21		
Size: A3	Dwg No. <b>SK150</b>	Rev. <b>P1</b>

DRAWINGS CAN BE SCALED FOR PLANNING PURPOSES ONLY. DO NOT SCALE FOR ANY OTHER PURPOSE. ALL DIMENSIONS TO BE CHECKED ON SITE AND ANY DISCREPANCIES TO BE NOTIFIED TO THE ARCHITECT IMMEDIATELY.  
 © COWAN ARCHITECTS LTD.

NOTE: The Dignity Access Washpod wet room solutions are suitable for Ambulant Disabled use, compliant with Approved Building Regulation Part M(4)2. The configurations as shown do not comply with Part M(4)3 - Wheelchair User Accessibility.

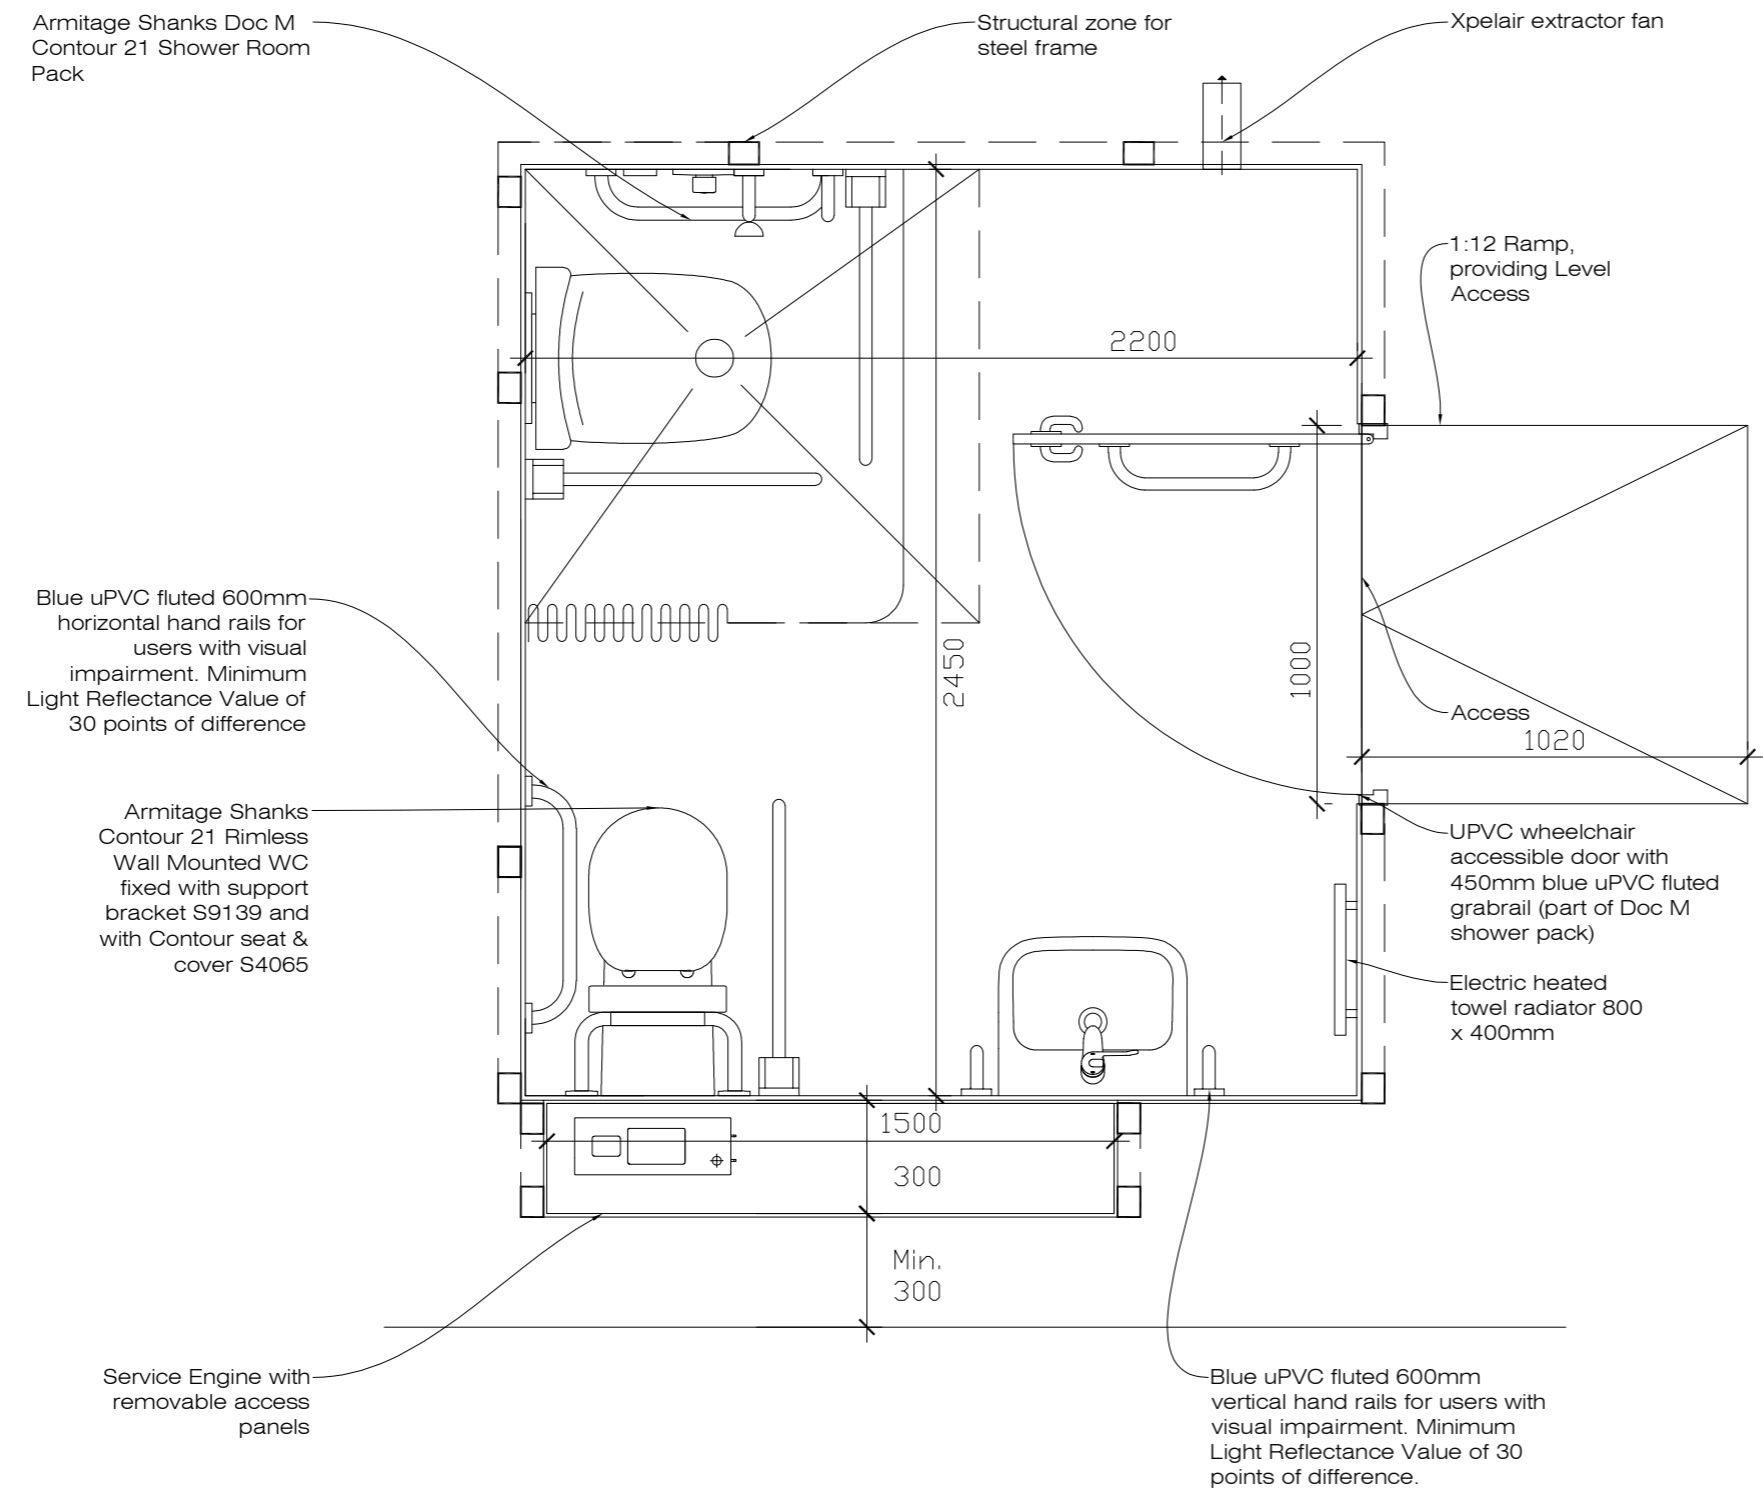

**COWAN**  
ARCHITECTS


9-10 Old Stone Link | Ship Street | East Grinstead | West Sussex | RH19 4EF  
 T: 01342 410242  
 info@cowan-architects.co.uk | www.cowan-architects.co.uk


Client: Dignity Access Limited  
 Job: Washpod  
 Address: -  
 Drawing: INTERNAL MINI WASHPOD

Scale:	1:20	<b>SKETCH</b> For plan development only, not for construction
Drawn:	MO	
Checked:	AD	
Date:	08/02/21	
Size:	A3	Rev. P1
Dig No.	SK152	

DRAWINGS CAN BE SCALED FOR PLANNING PURPOSES ONLY. DO NOT SCALE FOR ANY OTHER PURPOSE. ALL DIMENSIONS TO BE CHECKED ON SITE AND ANY DISCREPANCIES TO BE NOTIFIED TO THE ARCHITECT IMMEDIATELY.  
 © COWAN ARCHITECTS LTD.

NOTE: The Dignity Access Washpod wet room solutions are suitable for Ambulant Disabled use, compliant with Approved Building Regulation Part M(4)2. The configurations as shown do not comply with Part M(4)3 - Wheelchair User Accessibility.

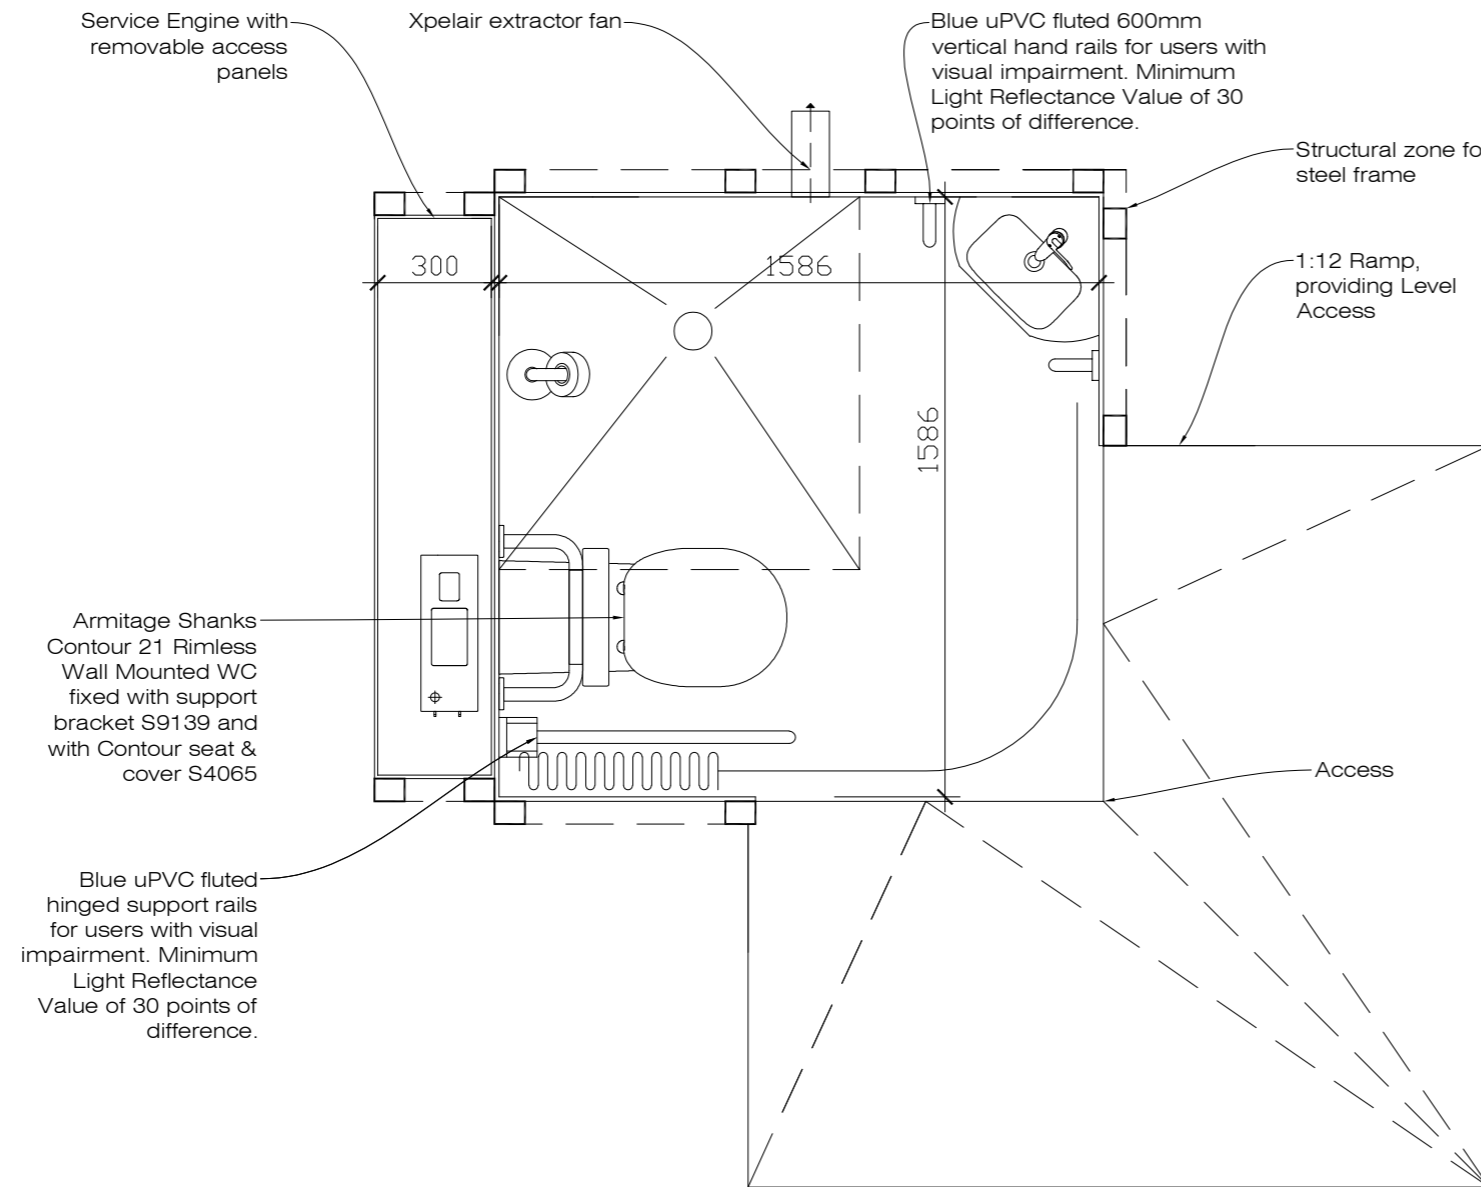



**WashPod**  
A Solution by Dignity Access

**COWAN**  
ARCHITECTS

9-10 Old Stone Link | Ship Street | East Grinstead | West Sussex | RH19 4EF  
 T: 01342 410242  
 info@cowan-architects.co.uk | www.cowan-architects.co.uk

Client: Dignity Access Limited		
Job: Washpod		
Address: -		
Drawing: INTERNAL MICRO WASHPOD		
Scale: 1:20	<b>SKETCH</b> For plan development only, not for construction	
Drawn: MO		
Checked: AD		
Date: 08/02/21		
Size: A3	Drg No. SK153	Rev. P1